


OPTION 1

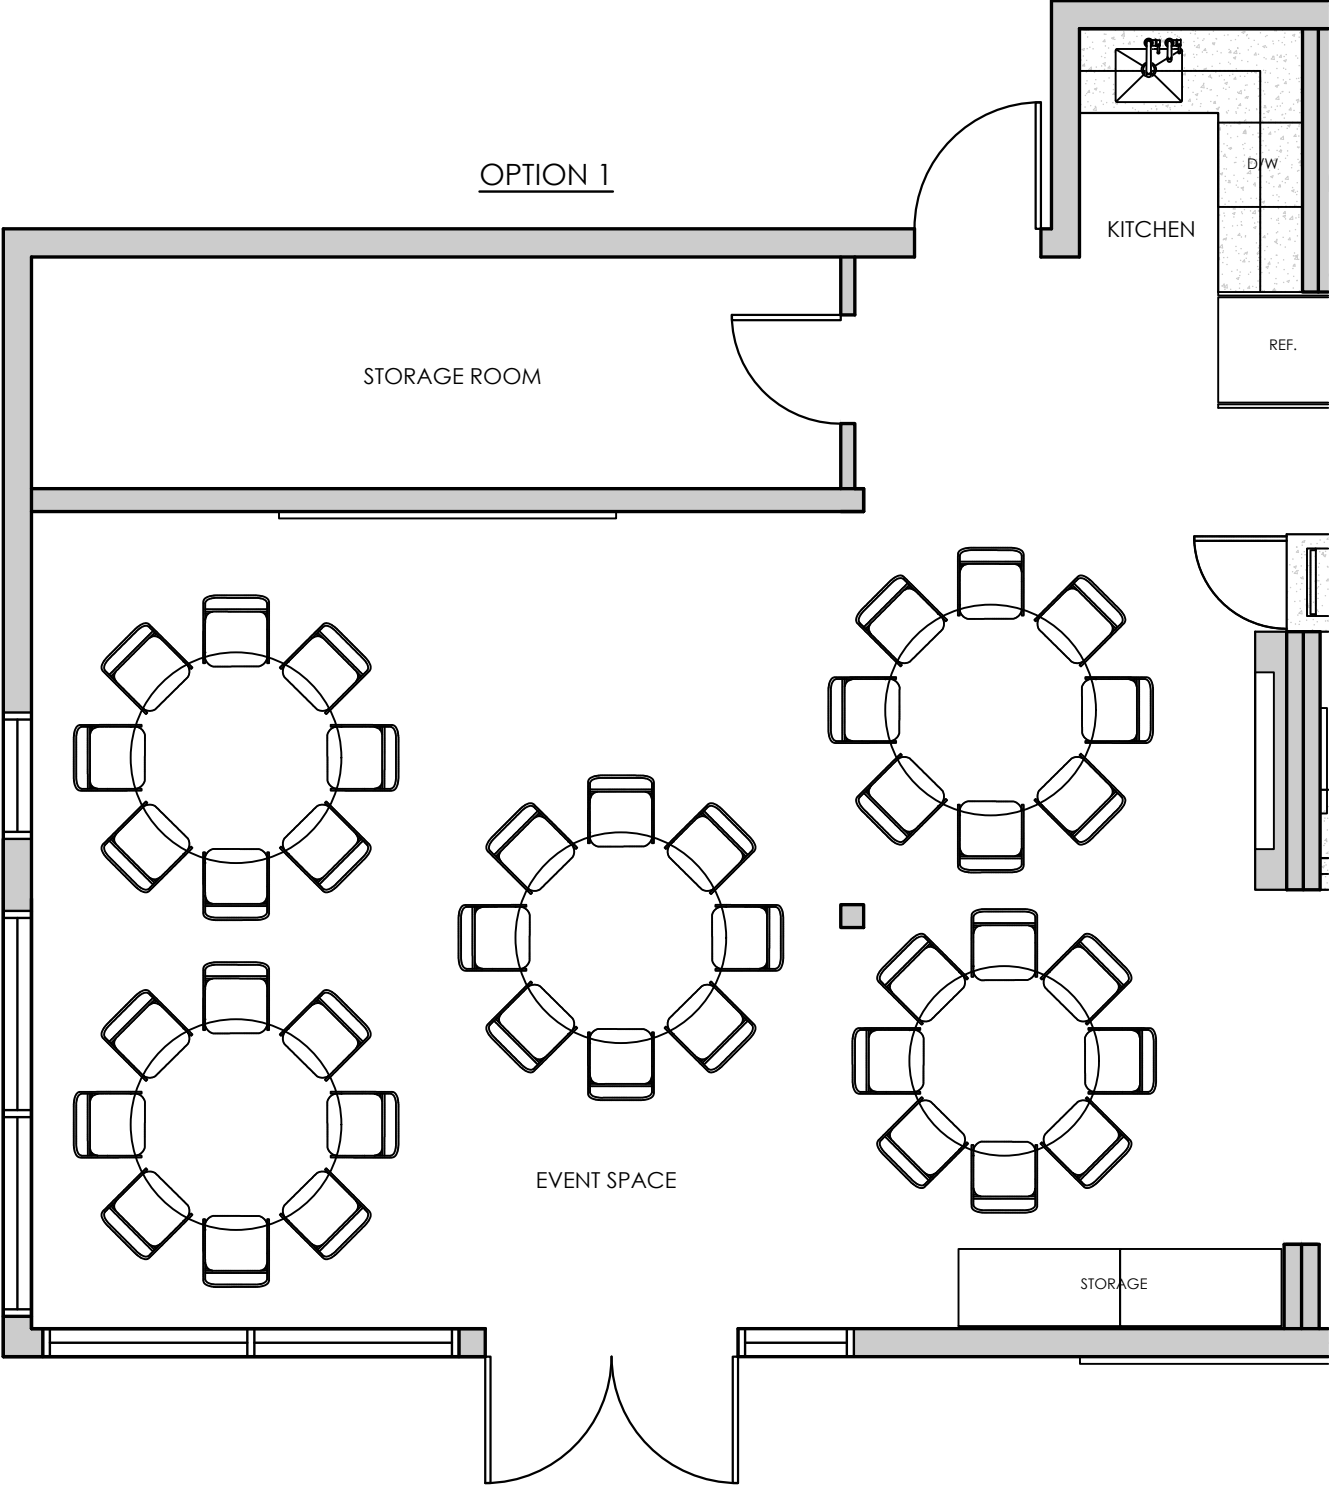

STORAGE ROOM

KITCHEN


D/W

REF.

EVENT SPACE

STORAGE

OPTION 2

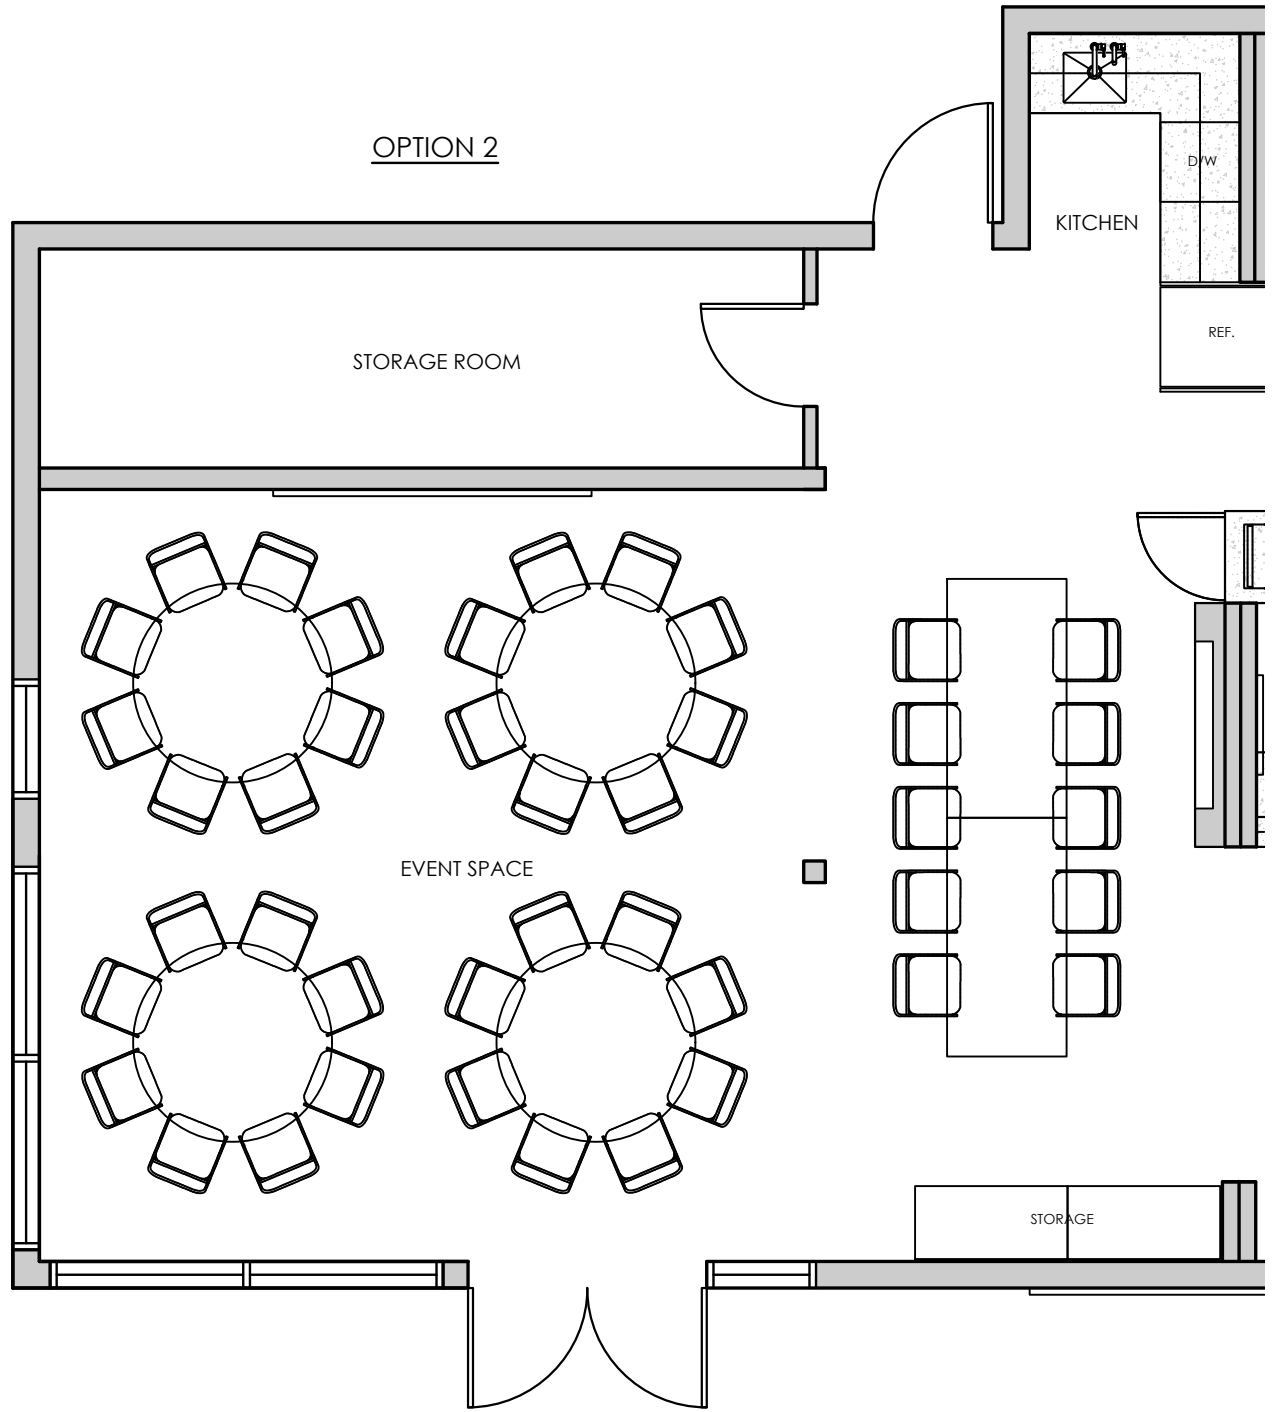

STORAGE ROOM

KITCHEN


D/W

REF.


EVENT SPACE

STORAGE

OPTION 3

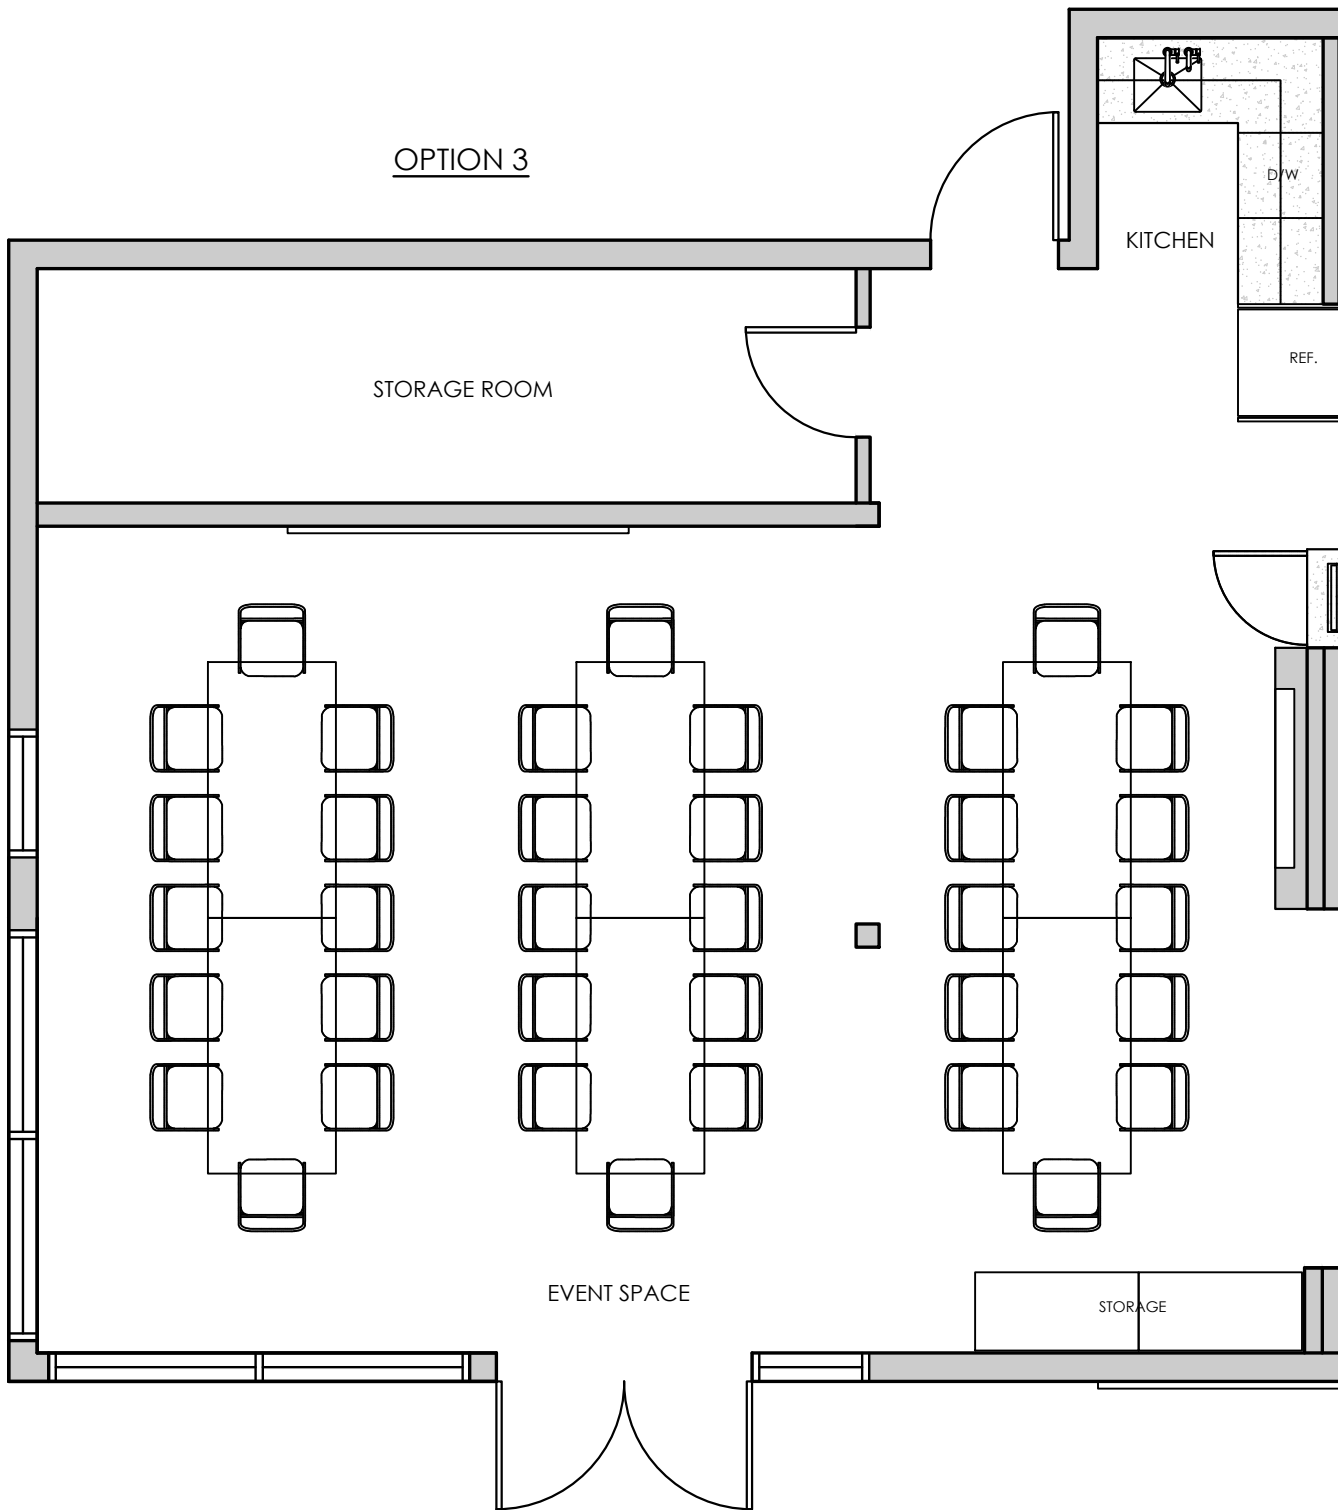

OPTION 4

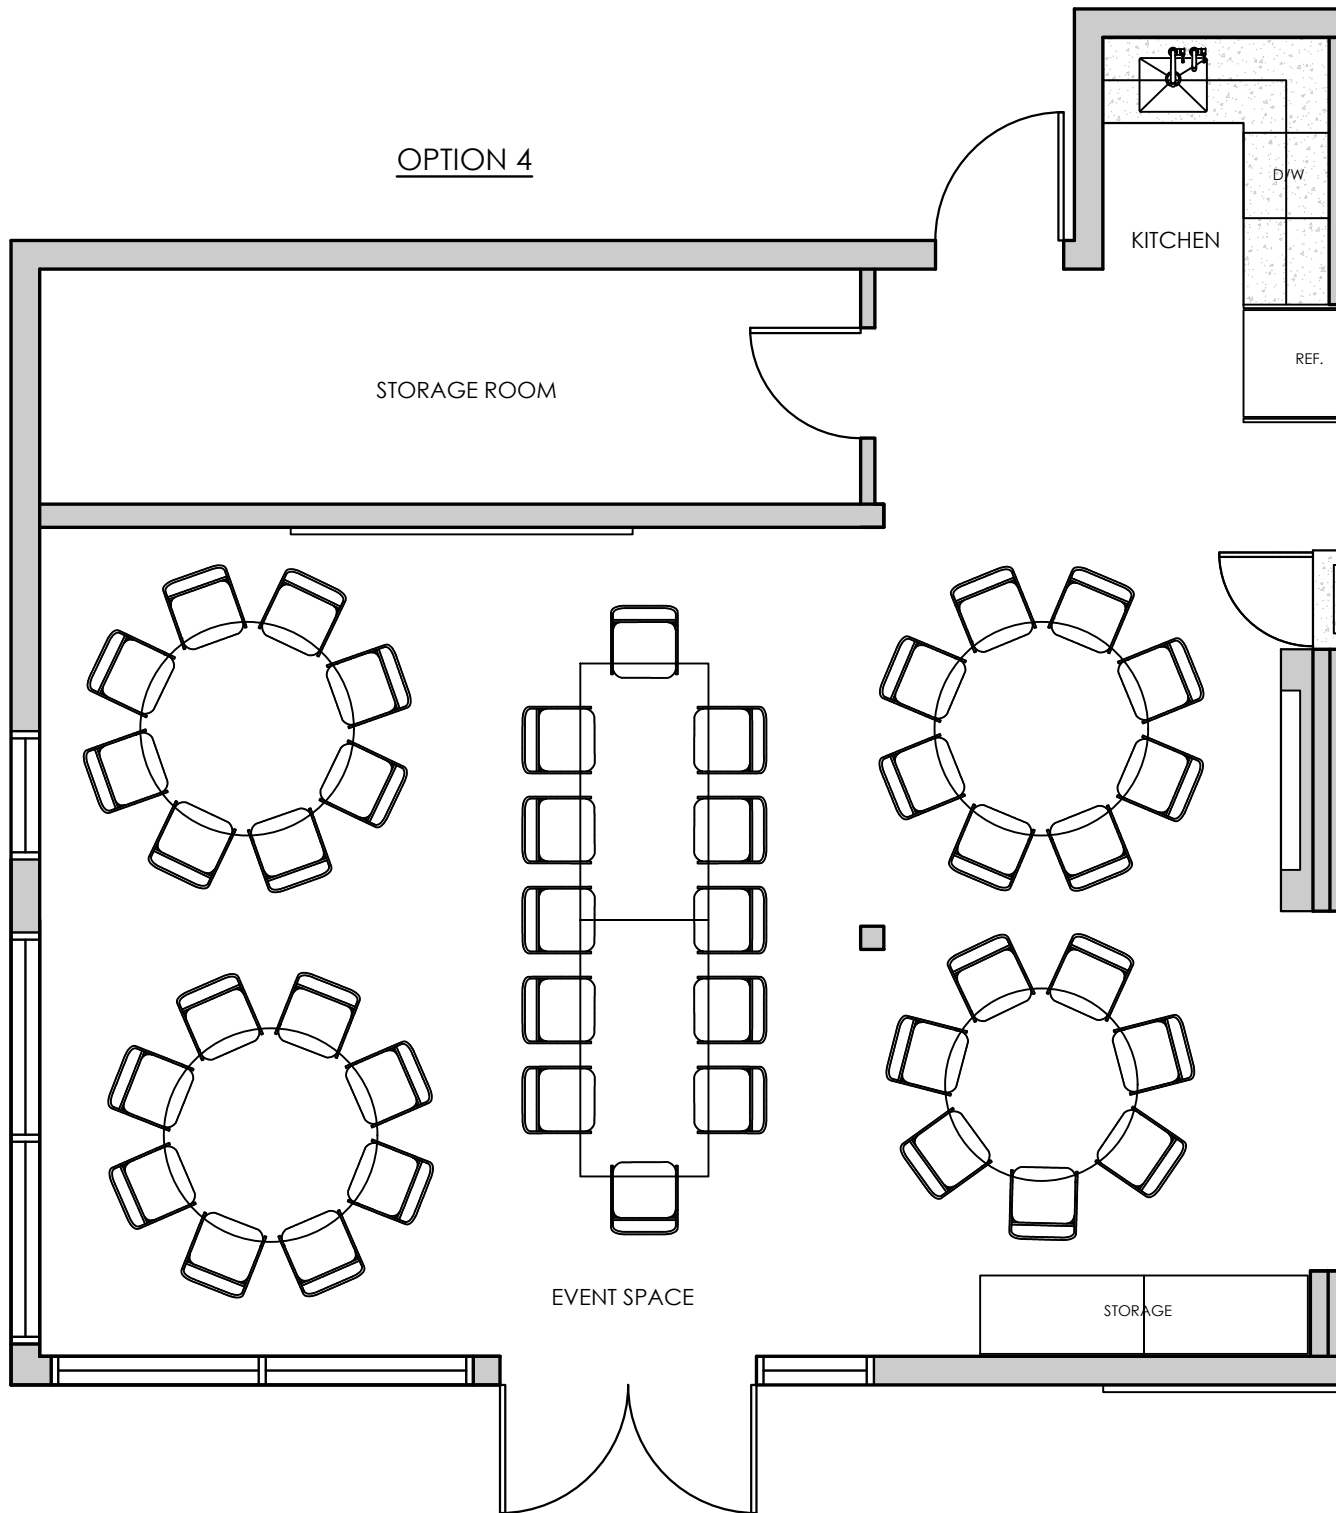

STORAGE ROOM

KITCHEN


D/W


REF.


EVENT SPACE

STORAGE

OPTION 5

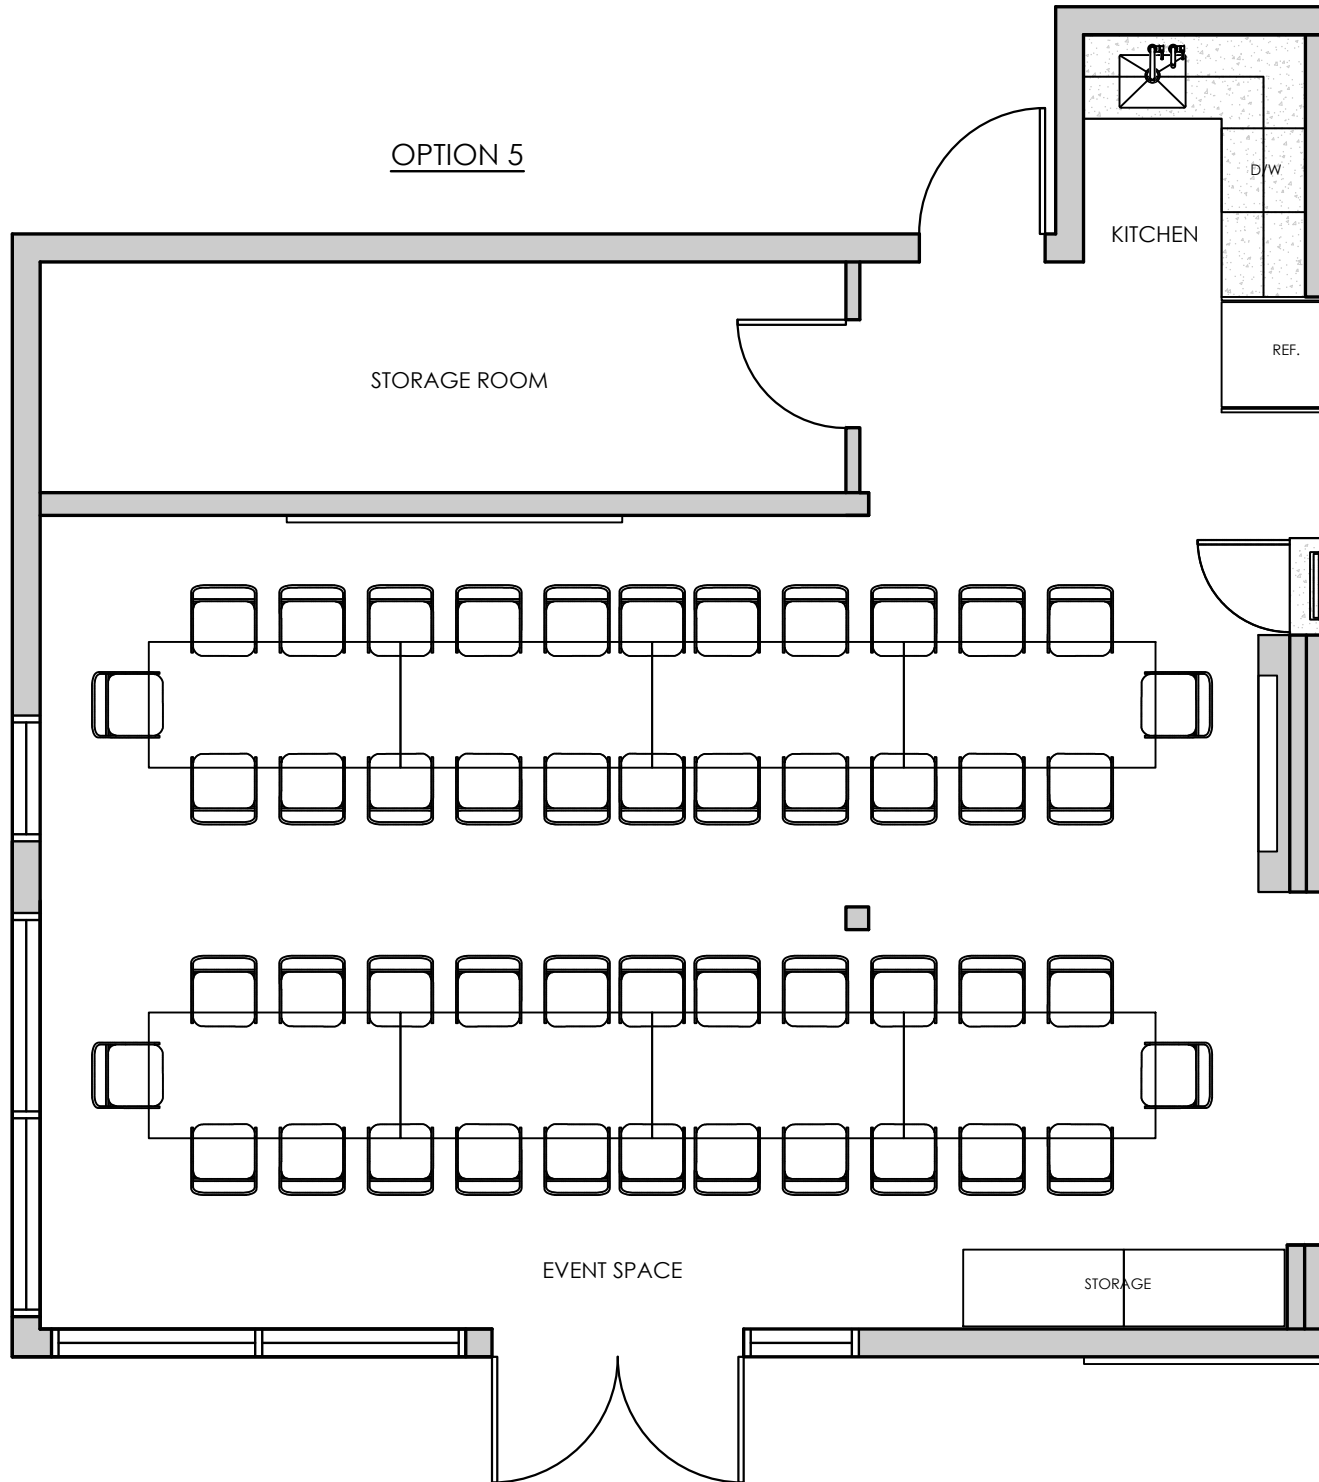

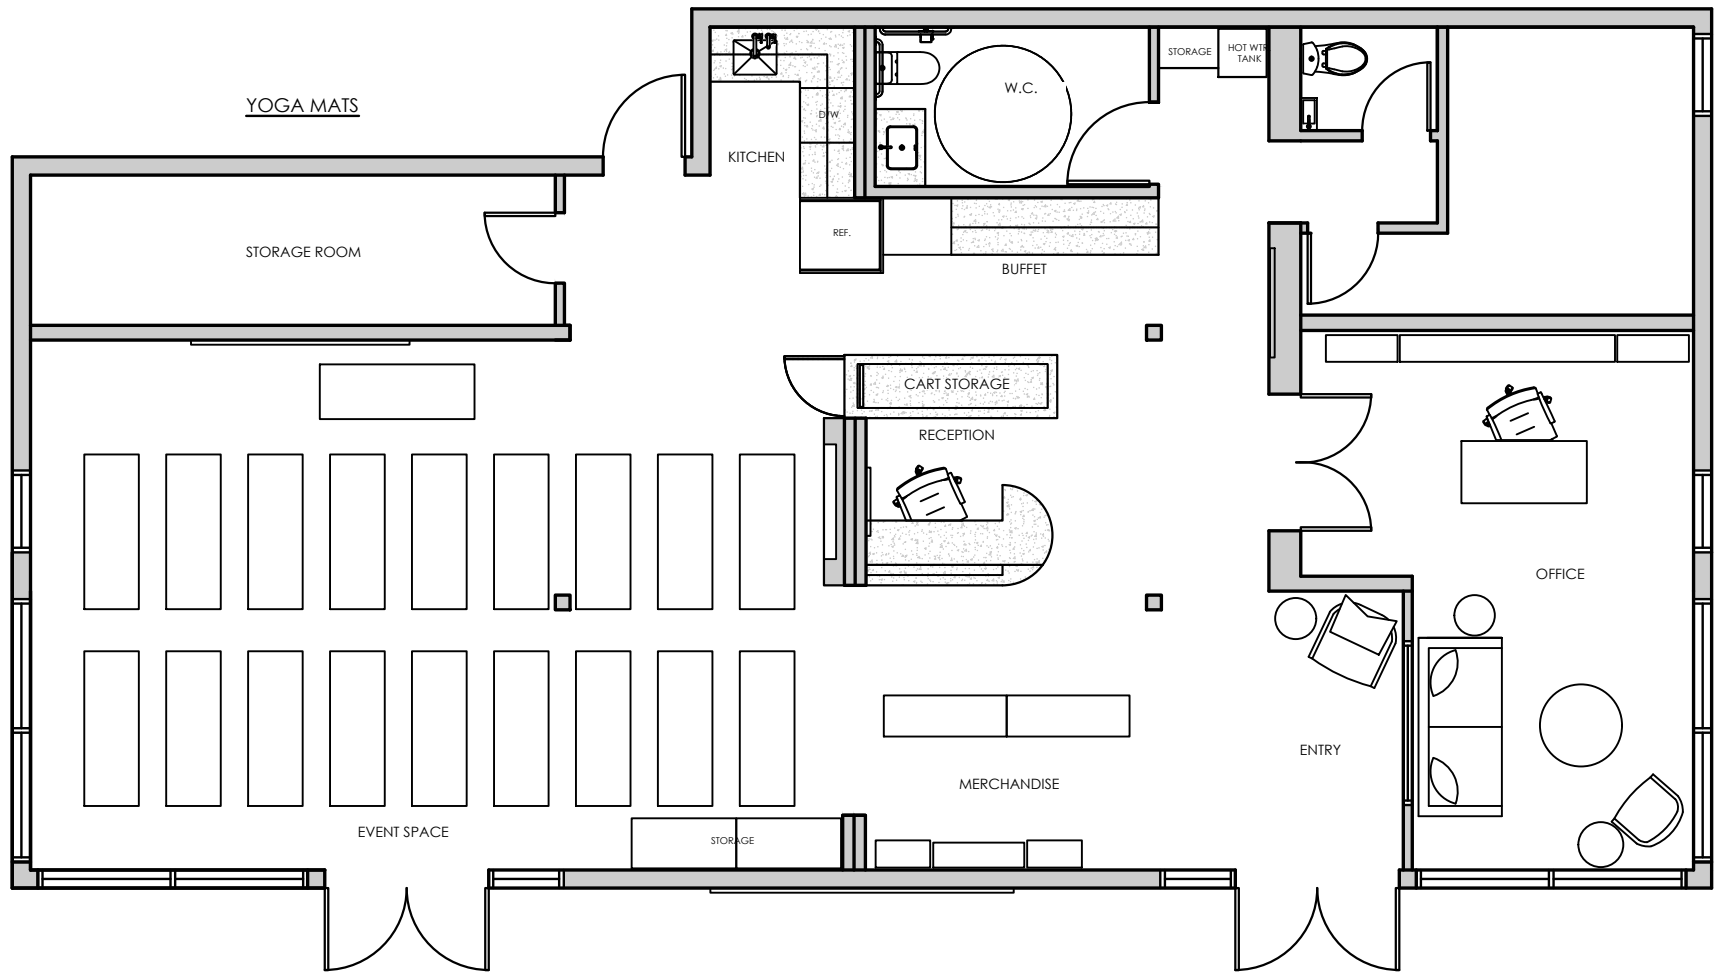

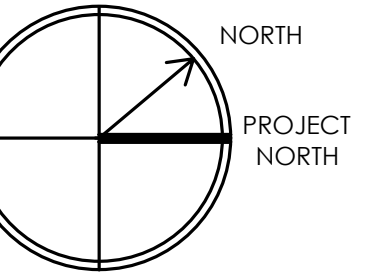

- ISSUES
- 01.16.2023 | CLIENT REVIEW
  - 01.18.2023 | CLIENT REVIEW

REVISIONS

CLIENT/PROJECT  
**SPIRIT SCHOOL**


DRAWING TITLE  
**PROPOSED PLAN**

COPYRIGHT RESERVED  
THIS DRAWING/DESIGN IS AND AT ALL TIMES REMAINS THE EXCLUSIVE PROPERTY OF 1319768 B.C. LTD AND CANNOT BE USED OR DUPLICATED WITHOUT WRITTEN CONSENT.

NOTE:  
DO NOT SCALE DRAWINGS  
IT IS THE CONTRACTOR'S RESPONSIBILITY TO VERIFY ALL SPECIFICATIONS AND DIMENSIONS PRIOR TO ANY CONSTRUCTION OR FABRICATION. ANY DISCREPANCIES ARE TO BE BROUGHT TO THE IMMEDIATE ATTENTION TO ASHLEY DE BOER INTERIORS.  
MATERIALS MAY NOT BE SUBSTITUTED WITHOUT DESIGNER'S WRITTEN APPROVAL.

DRAWN CAROL FUNG  
CHECKED ASHLEY DE BOER  
PROJECT NO. 114  
SCALE 1/4" = 1'-0"  
DATE JAN.25, 2023  
DRAWING NO.

**ID-1.2**

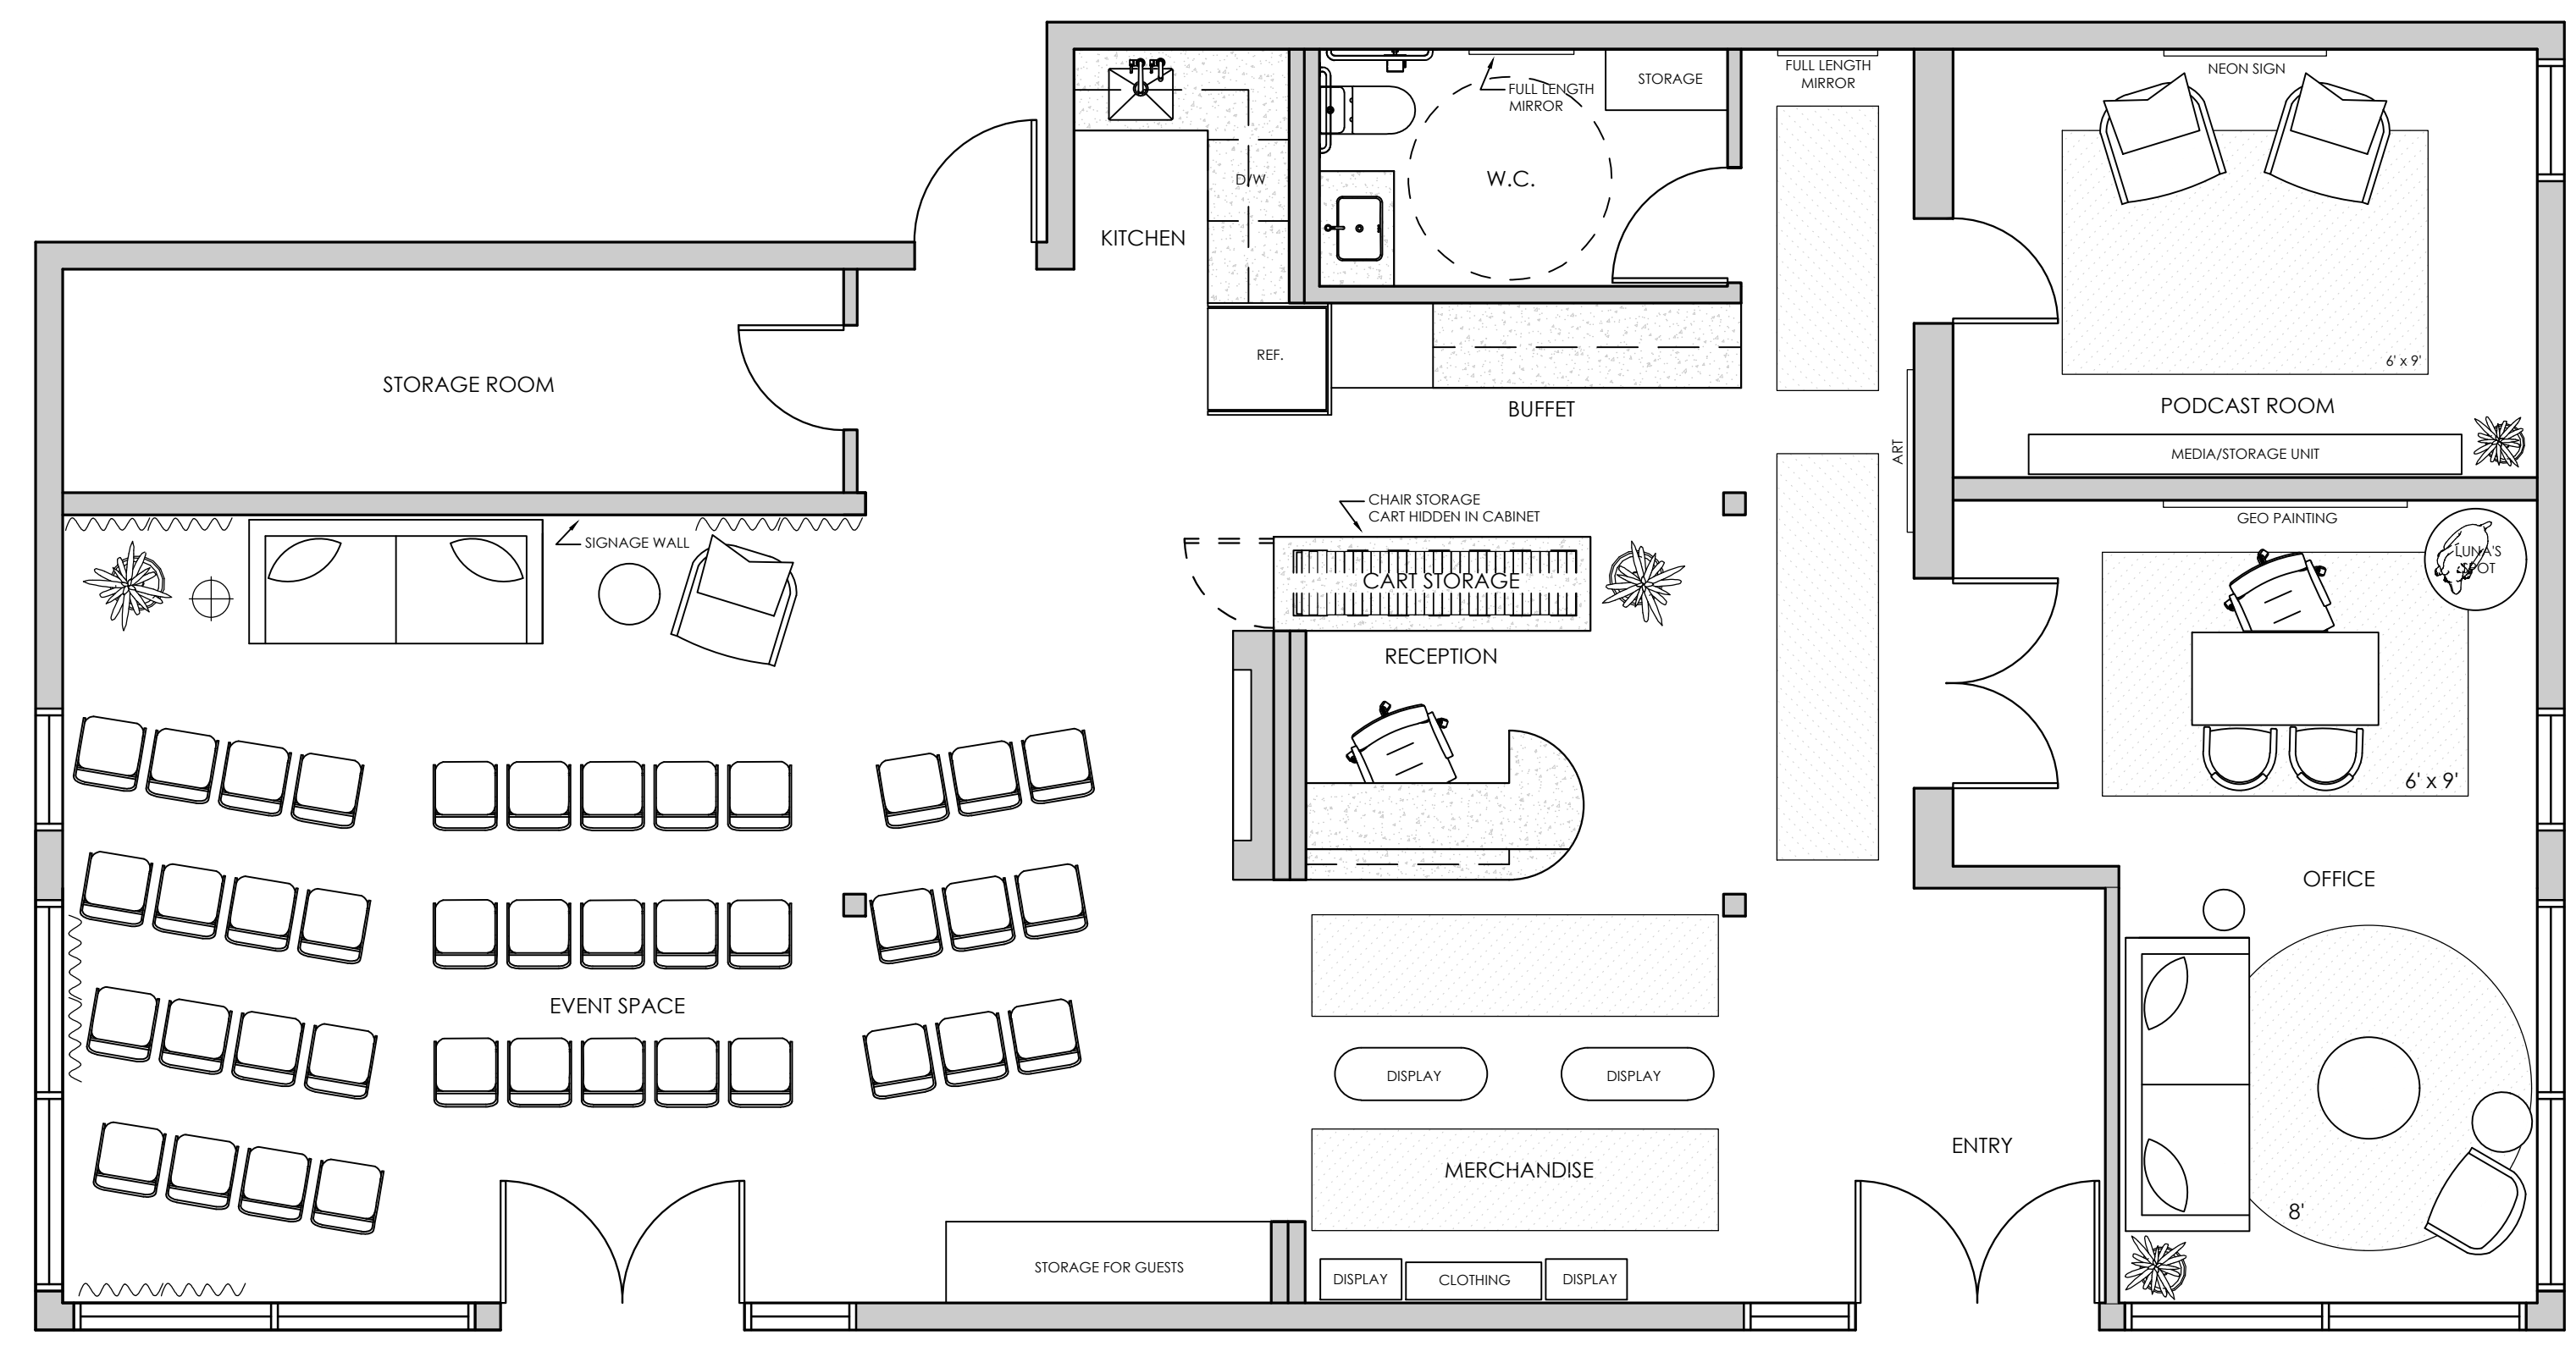

1 PROPOSED PLAN  
ID1.2 SCALE: 1/4" = 1'-0"